


Delridge Community Center

Design Number: 092637 - Bill Of Material

Ref. No.	Part No.	Description	Quantity
Posts			
1	ZZPM0016	5in OD X 120in STEEL POST W/ RIVETED CAP	4
2	ZZPM0026	5in OD X 132in STEEL POST W/ RIVETED CAP	4
3	ZZPM0036	5in OD X 144in STEEL POST W/ RIVETED CAP	4
Decks & Kick Plates			
4	ZZPM0616	SQUARE COATED DECK ASSEMBLY	3
ADA Items			
5	ZZPM2007	TRANSFER STATION w/TALL GUARDRAIL (36in DECK)	1
6	ZZPM2027	TRANSFER STATION (48in DECK)	1
7	ZZUN2019	APPROACH STEP FOR TRANSFER STATION	2
Slides			
8	ZZPM3127	GLIDE SLIDE (36in DECK)	1
9	ZZPM3136	SLITHER SLIDE ENTRY/EXIT	1
10	ZZUN3156	SLITHER SLIDE (STRAIGHT - SECTION)	1
11	ZZUN3157	SLITHER SLIDE (RIGHT SECTION)	2
12	ZZUN3176	SLITHER SLIDE SUPPORT LEG 2ft-6in	1
Activity Panels			
13	ZZPM4577	SINGLE POST SEAT	2
14	ZZPM4646	STOREFRONT PANEL	1
15	ZZUN4300	STEERING WHEEL (PIPE WALL MOUNT)	1
Barriers			
16	ZZPM4090	CENTERLINE PIPE WALL BARRIER	1
17	ZZPM4288	ACCESS GATE	1
Climbers			
18	ZZPM6988	INCLINED CLIFF HANGER (60in DECK)	1
19	ZZPM7439	ROCK CLIMBER	1
20	ZZUN0167	ROCKBLOCKS DECK ACCESS SUPPORT (36in - 48in DECK)	1
21	ZZUN0179	ROCKBLOCKS END SUPPORT (84in WALL)	1
22	ZZUN8357	ROCKBLOCKS KINKED WALL (84in)	1
Bridges			
23	ZZPM6478	CRAZY BONES 6ft x 1ft RISE BRIDGE	1
Audible Activities			
24	ZZPM4467	GROUND TO GROUND BABBLE-ON	1
25	ZZPM4557	8in BELL (POST MOUNT)	1
26	ZZPM4586	DRUM PANEL	1
27	ZZPM4588	BELL PANEL	1
Additional Tool & Maintenance Kits			
28	ZZPMGUID	GENERAL GUIDELINES FOR PLAYMAKER	1
29	ZZUN9910	SURFACING WARNING LABEL KIT	1
30	ZZUN9930	PIPE SYSTEMS MAINTENANCE KIT W/ AEROSOL	1
31	ZZUN9990	TOOL AND ADDITIONAL PARTS KIT W/AEROSOL	1



*Playground Supervision Required

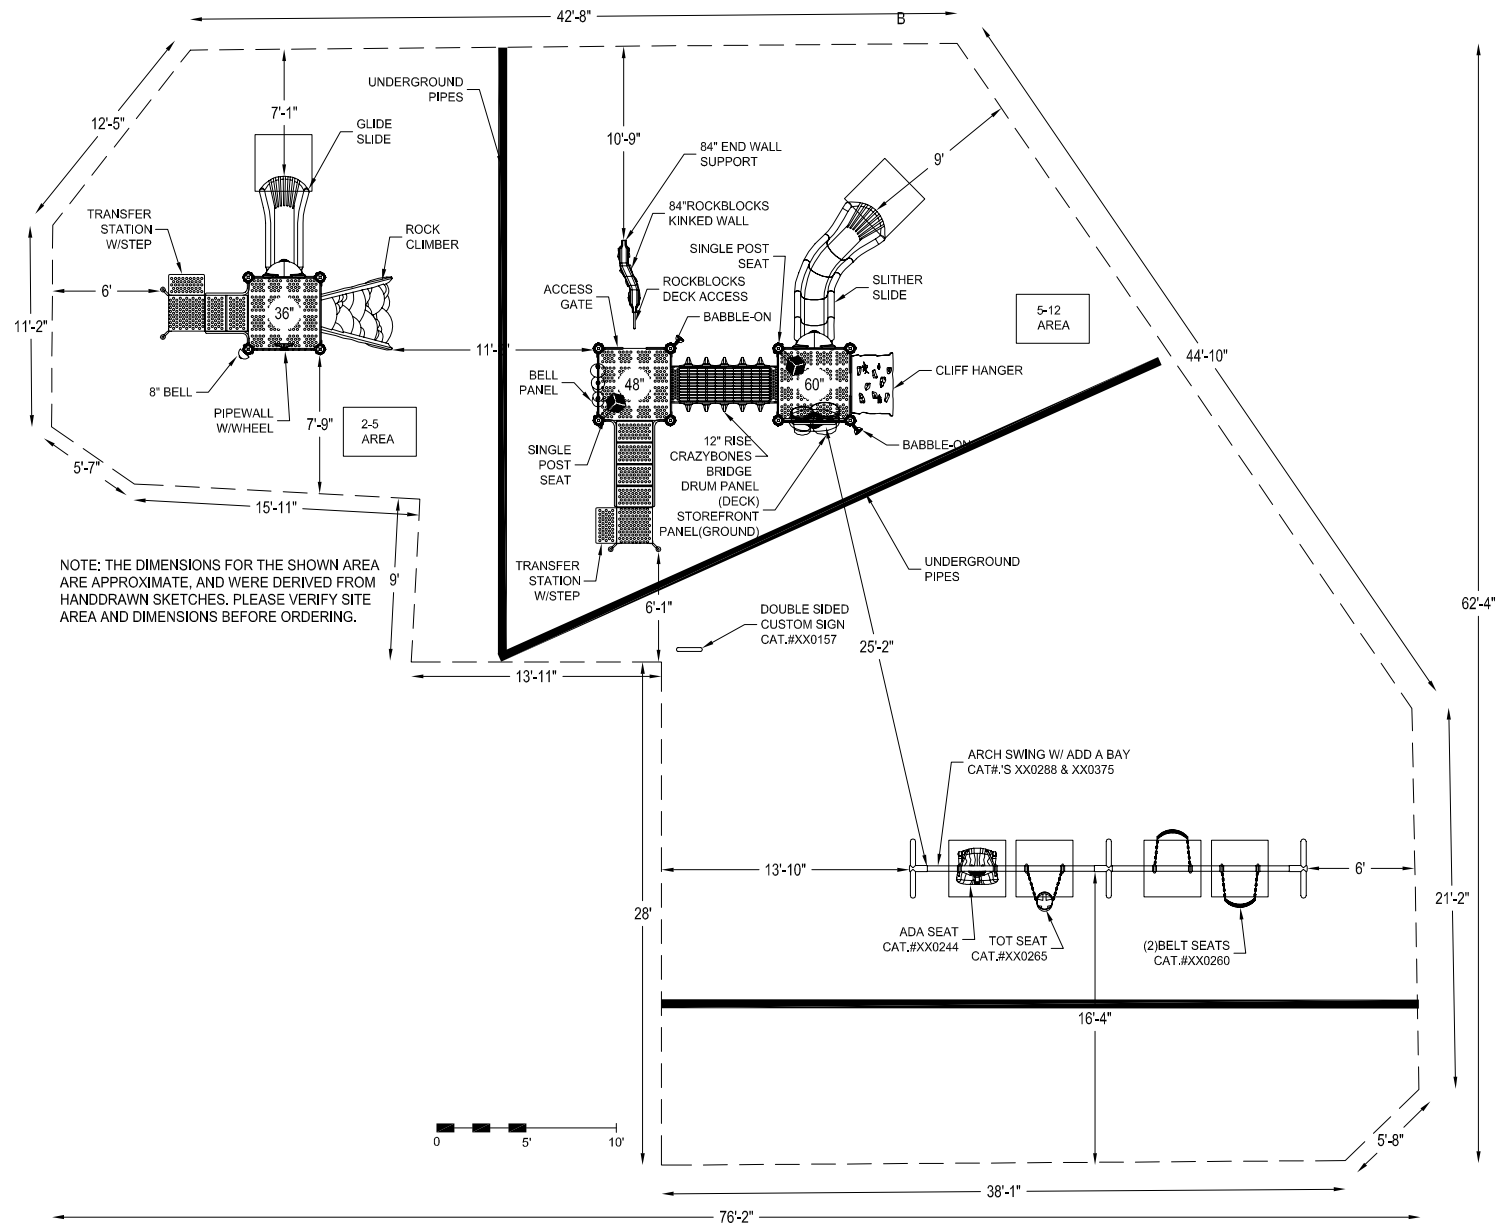

PLAYWORLD™

© 2007 Playworld Systems, Inc.
Playworld™ is a brand of Playworld Systems®, Inc.


PROJECT NO: 092637.KAB	REV: -	DATE: 21-MAY-09
SYSTEM: PLAYMAKERS	SCALE: 3/32" = 1'-0"	
SITE PLAN	DRAWN BY: PENNY PRATT	



KaBOOM! DC
4455 Connecticut Ave., NW
Suite B100
Washington, D.C. 20008

DELRIDGE COMMUNITY CENTER

SEATTLE, WA

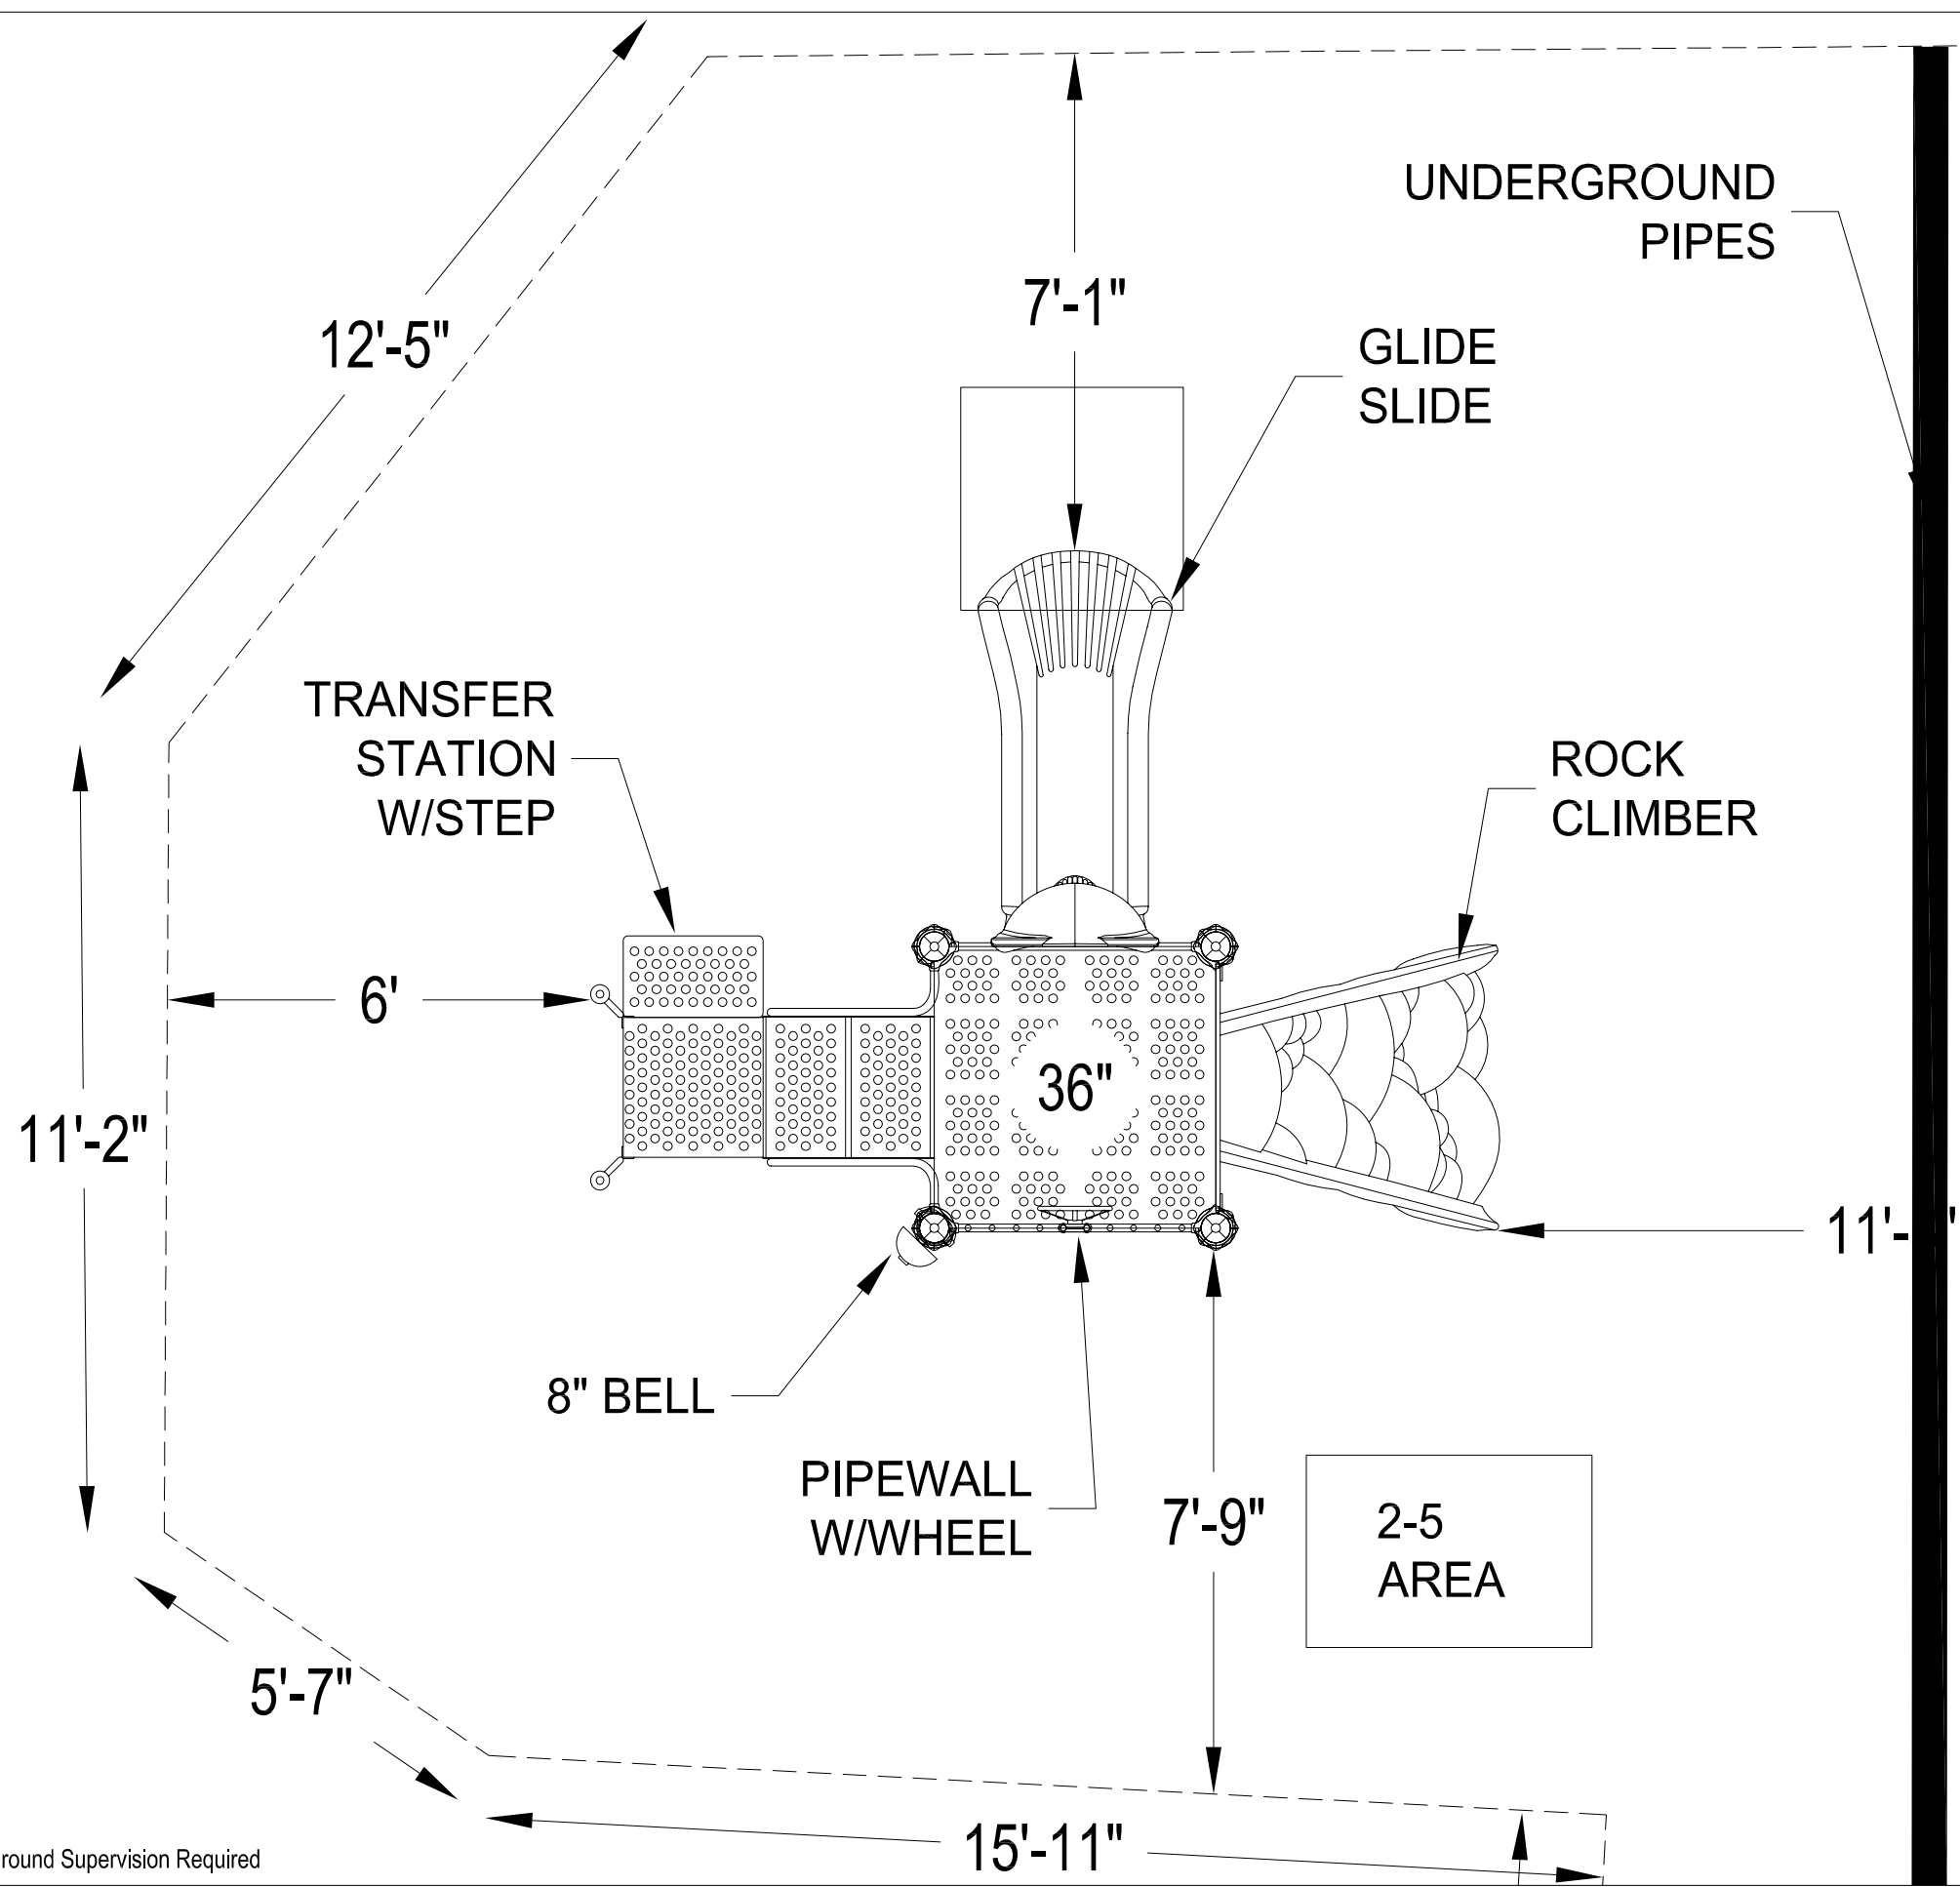

*Playground Supervision Required

SINCE
BE
PAN

PLAYWORLD™


© 2007 Playworld Systems, Inc.
Playworld™ is a brand of Playworld Systems®, Inc.

PROJECT NO: 092637.KAB	REV: -	DATE: 21-MAY-09
SYSTEM: PLAYMAKERS	SCALE: 3/8" = 1'-0"	
SITE PLAN	DRAWN BY: PENNY PRATT	

KaBOOM! DC
4455 Connecticut Ave., NW
Suite B100
Washington, D.C. 20008

DELDRIDGE COMMUNITY CENTER 2-5

SEATTLE, WA

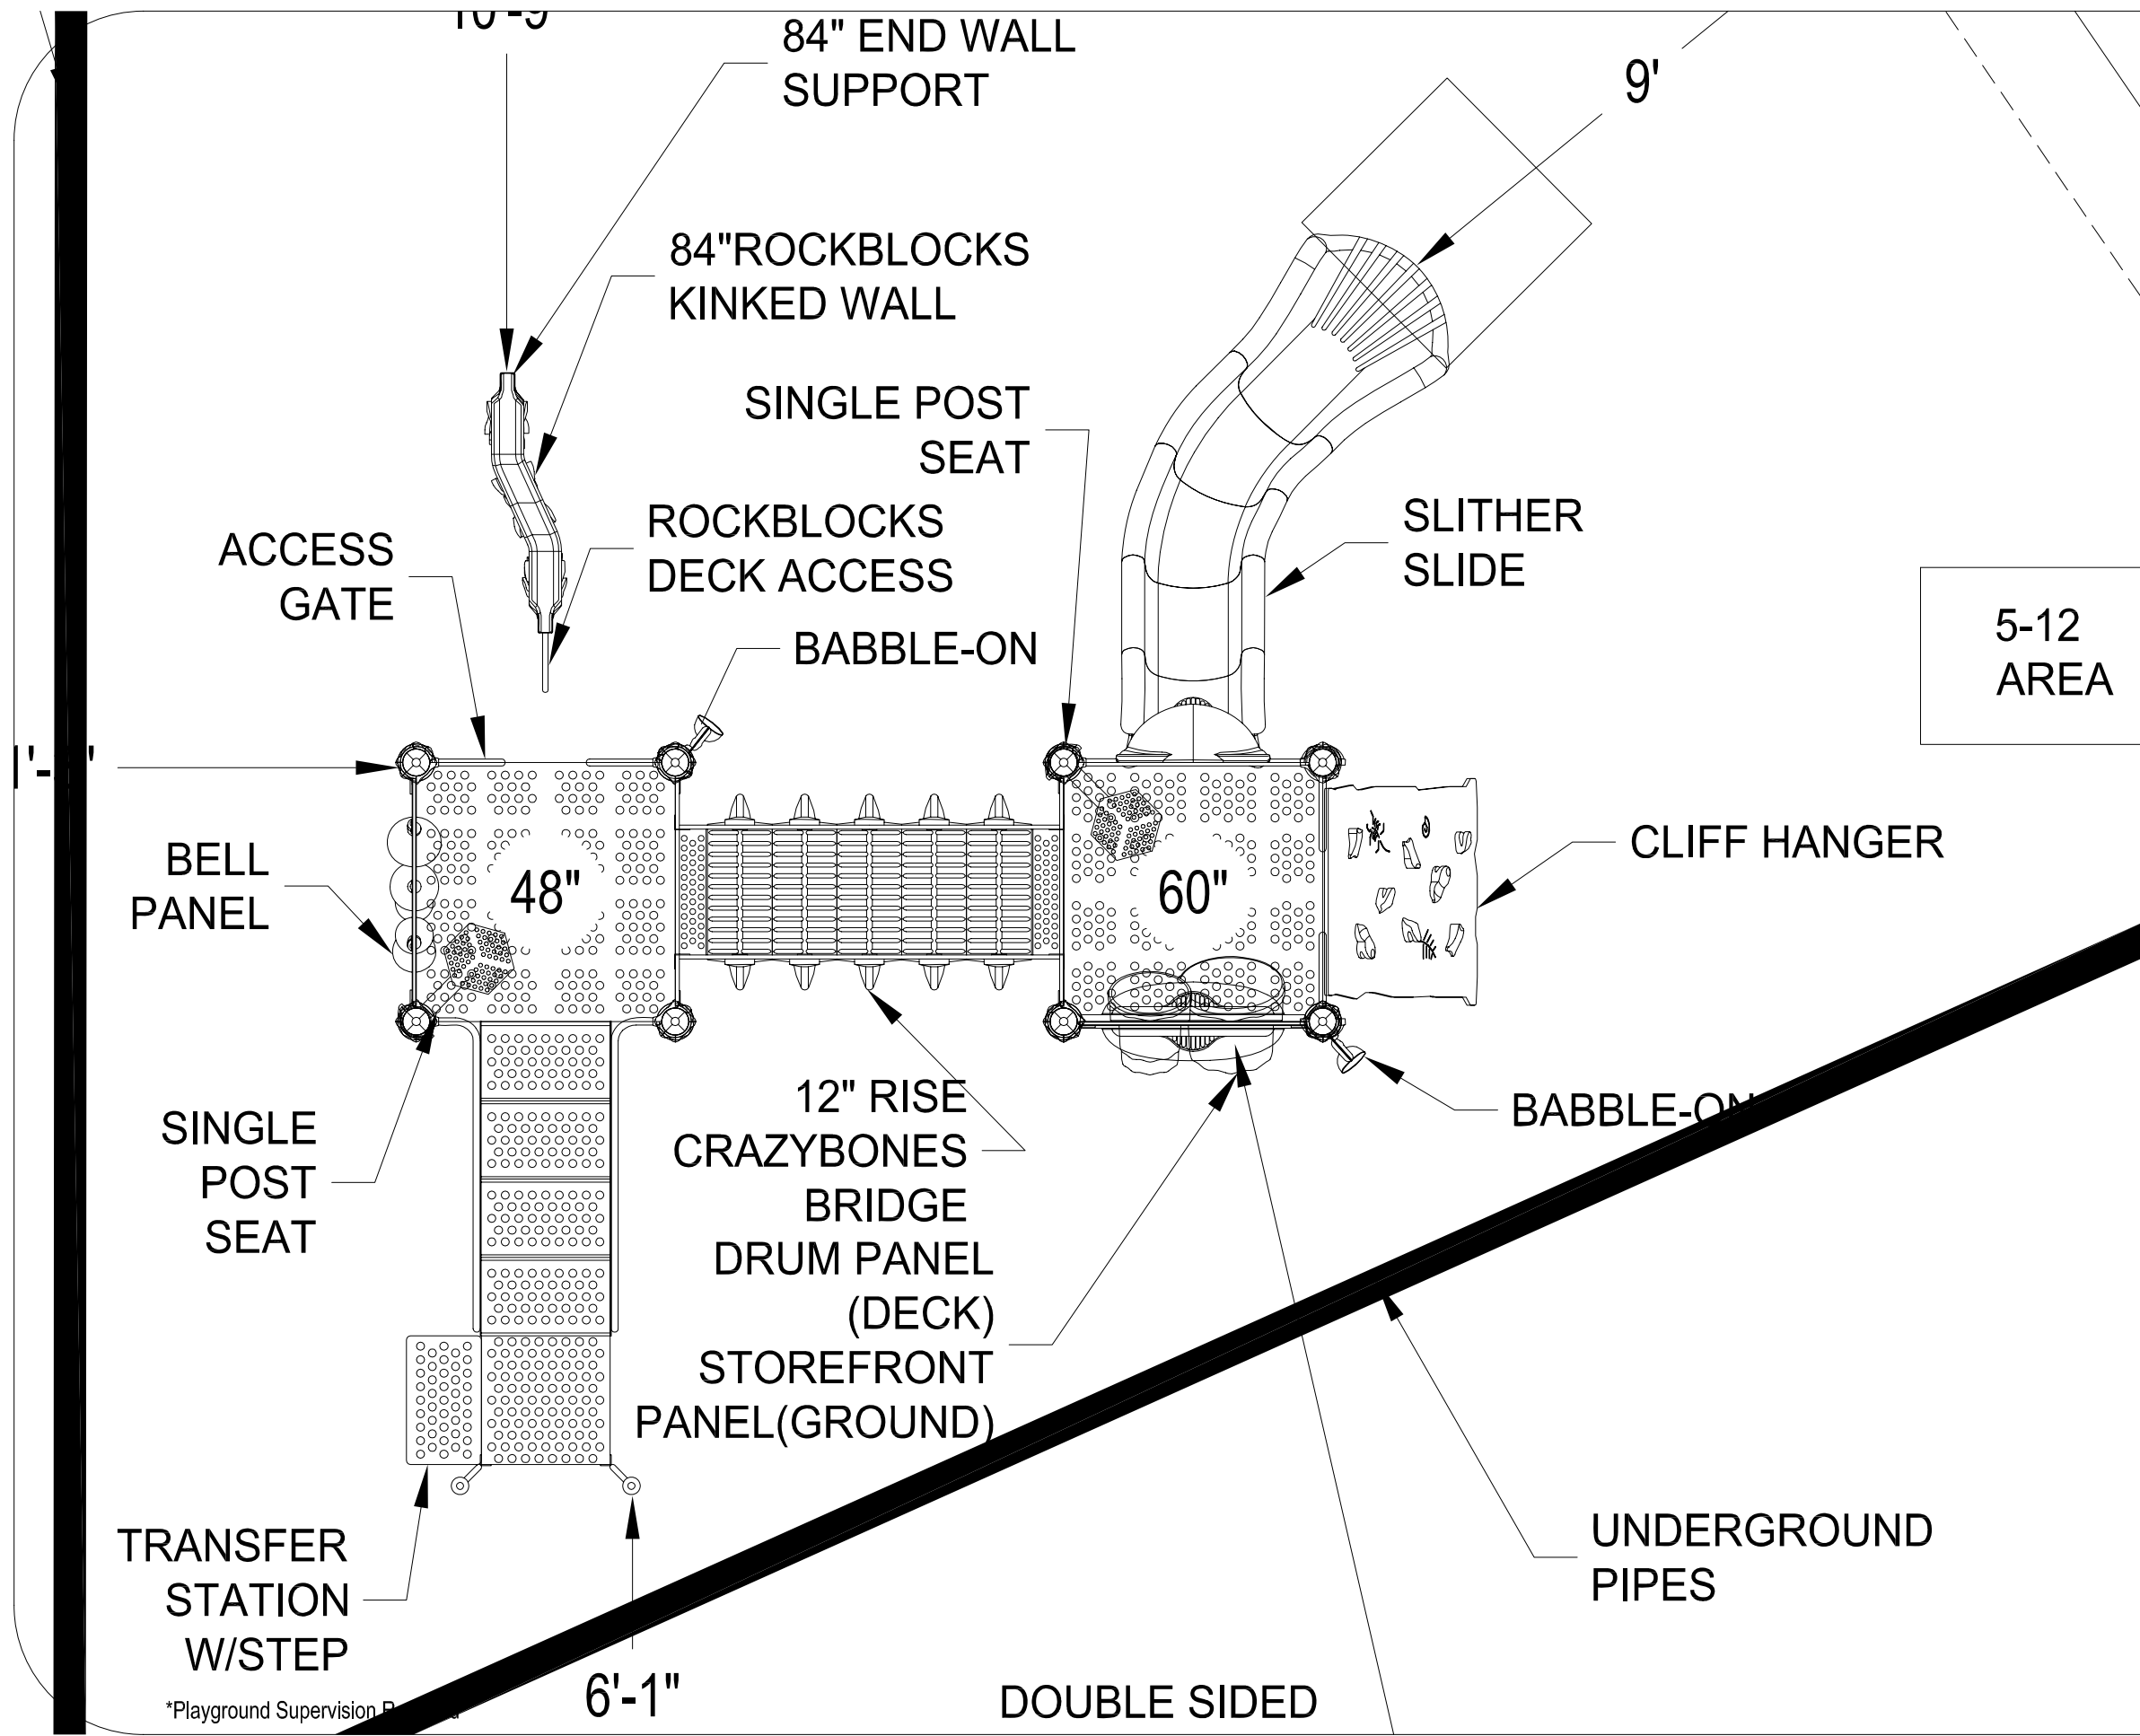

PLAYWORLD™

© 2007 Playworld Systems, Inc.
Playworld™ is a brand of Playworld Systems, Inc.

PROJECT NO: 092637.KAB	REV: -	DATE: 21-MAY-09
SYSTEM: PLAYMAKERS	SCALE: 3/32" = 1'-0"	
SITE PLAN	DRAWN BY: PENNY PRATT	

CPSC #325

5-12

34 USERS

17'3" X 19'8" X 12'

7'6" X 6'2"

3047 SQ FT

8 FT

KaBOOM! DC
 4455 Connecticut Ave., NW
 Suite B100
 Washington, D.C. 20008

DELDRIDGE COMMUNITY CENTER 5-12

SEATTLE, WA

*Playground Supervision Requirements

A great place to play coming soon!



it starts with a
playground.

Delridge Community Center


Seattle, WA
07/17/09



View A




View C

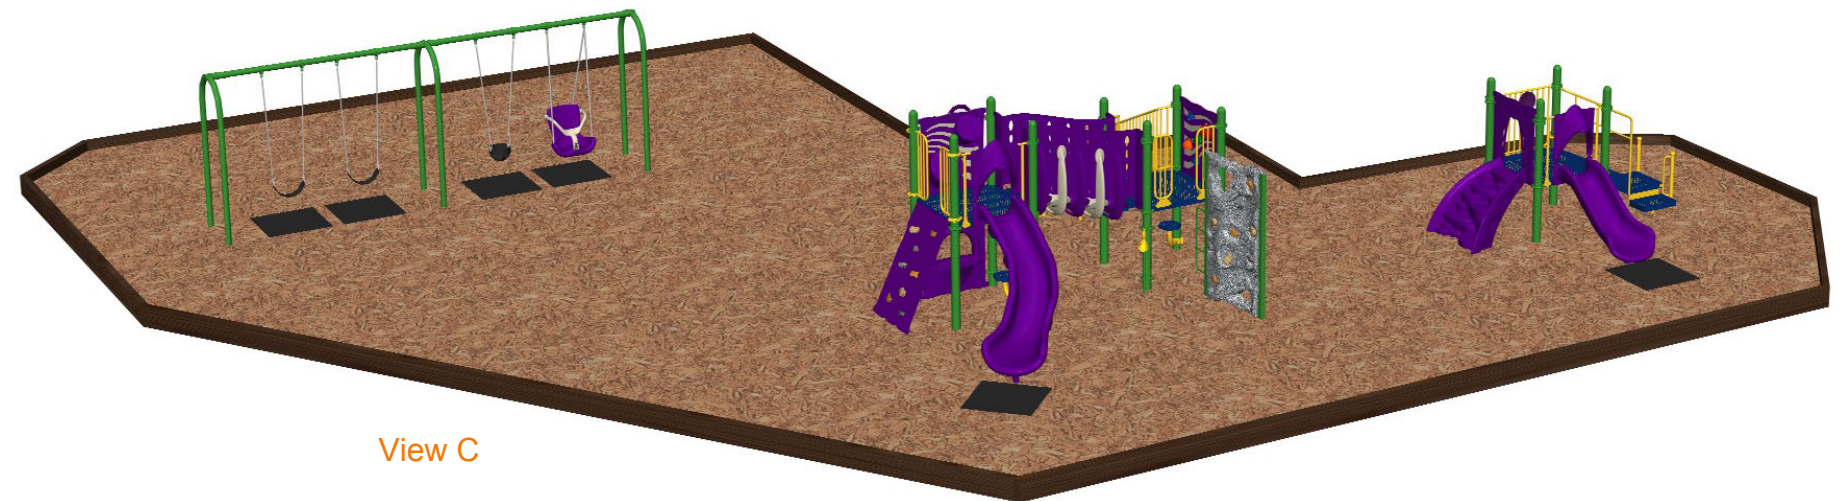

View B



Featured Colors:

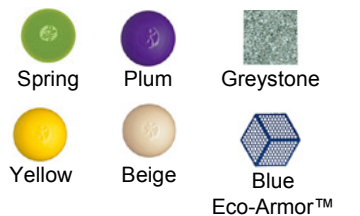

Sponsored by:

Bank of America



Playground design provided
by KaBOOM! Partner in play



get involved at kaboom.org