

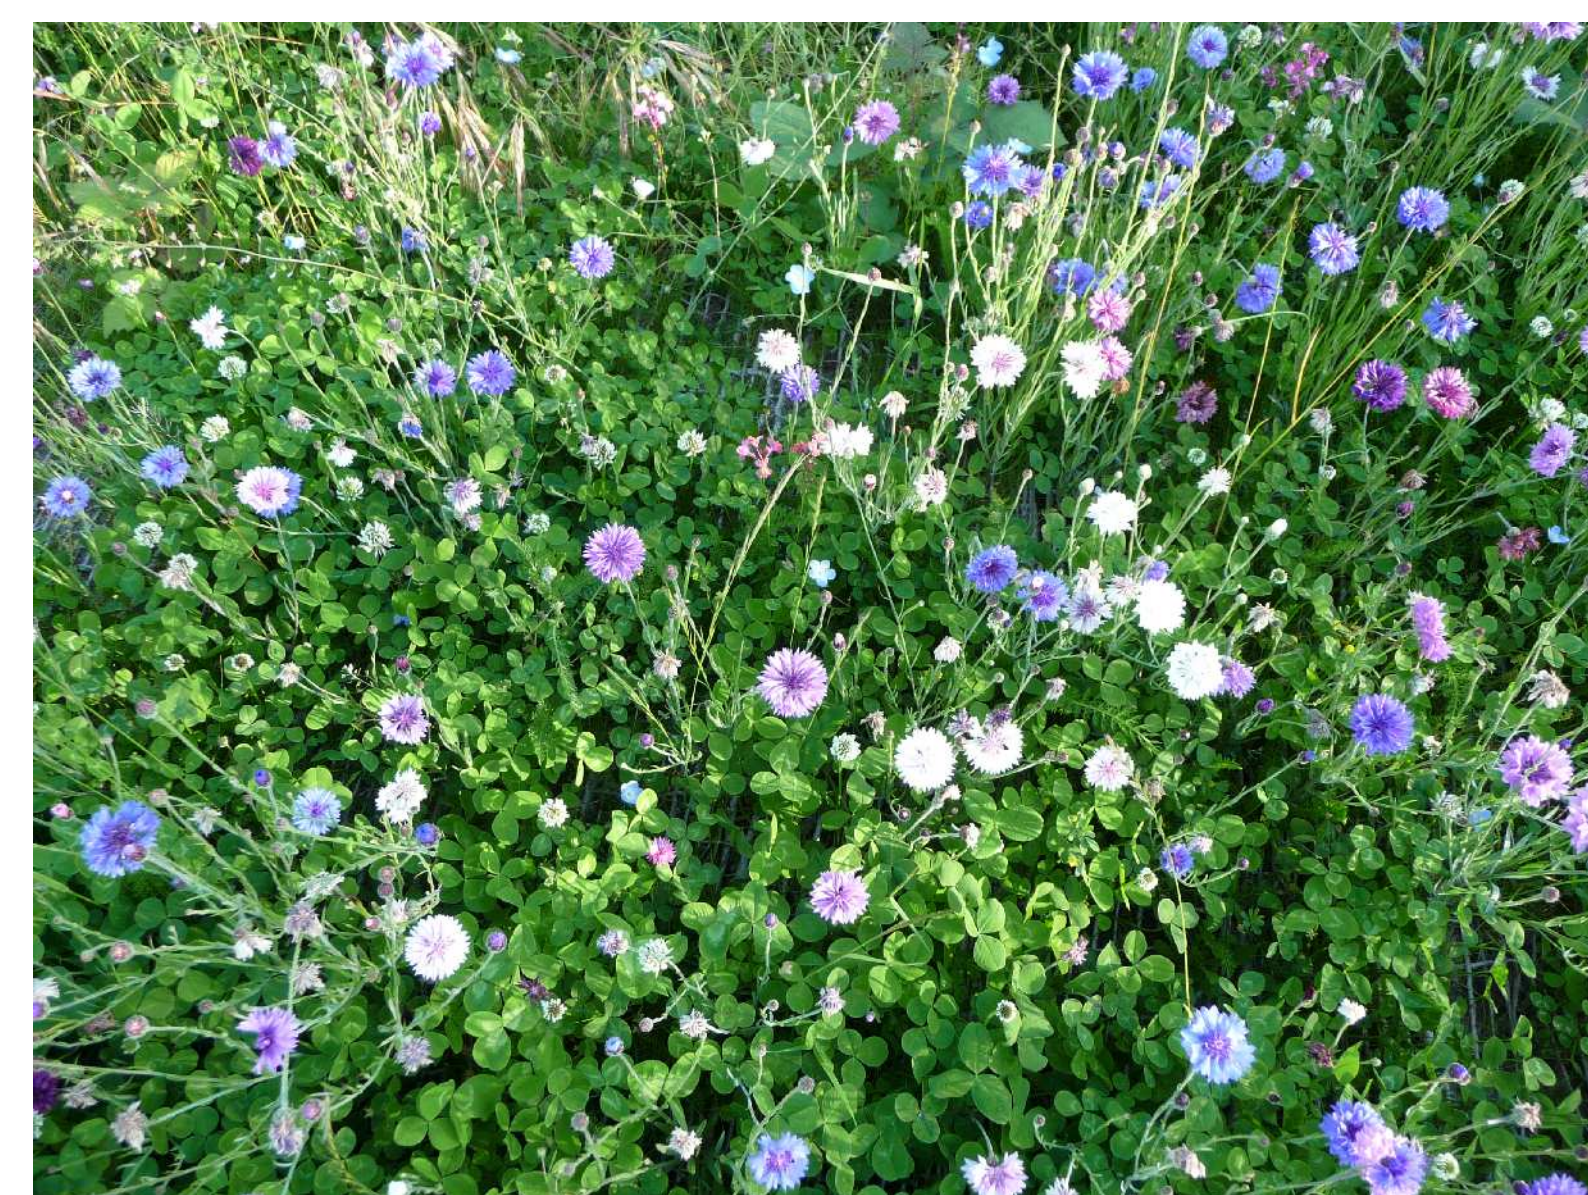


SECTION A-A

scale: 1" = 10'

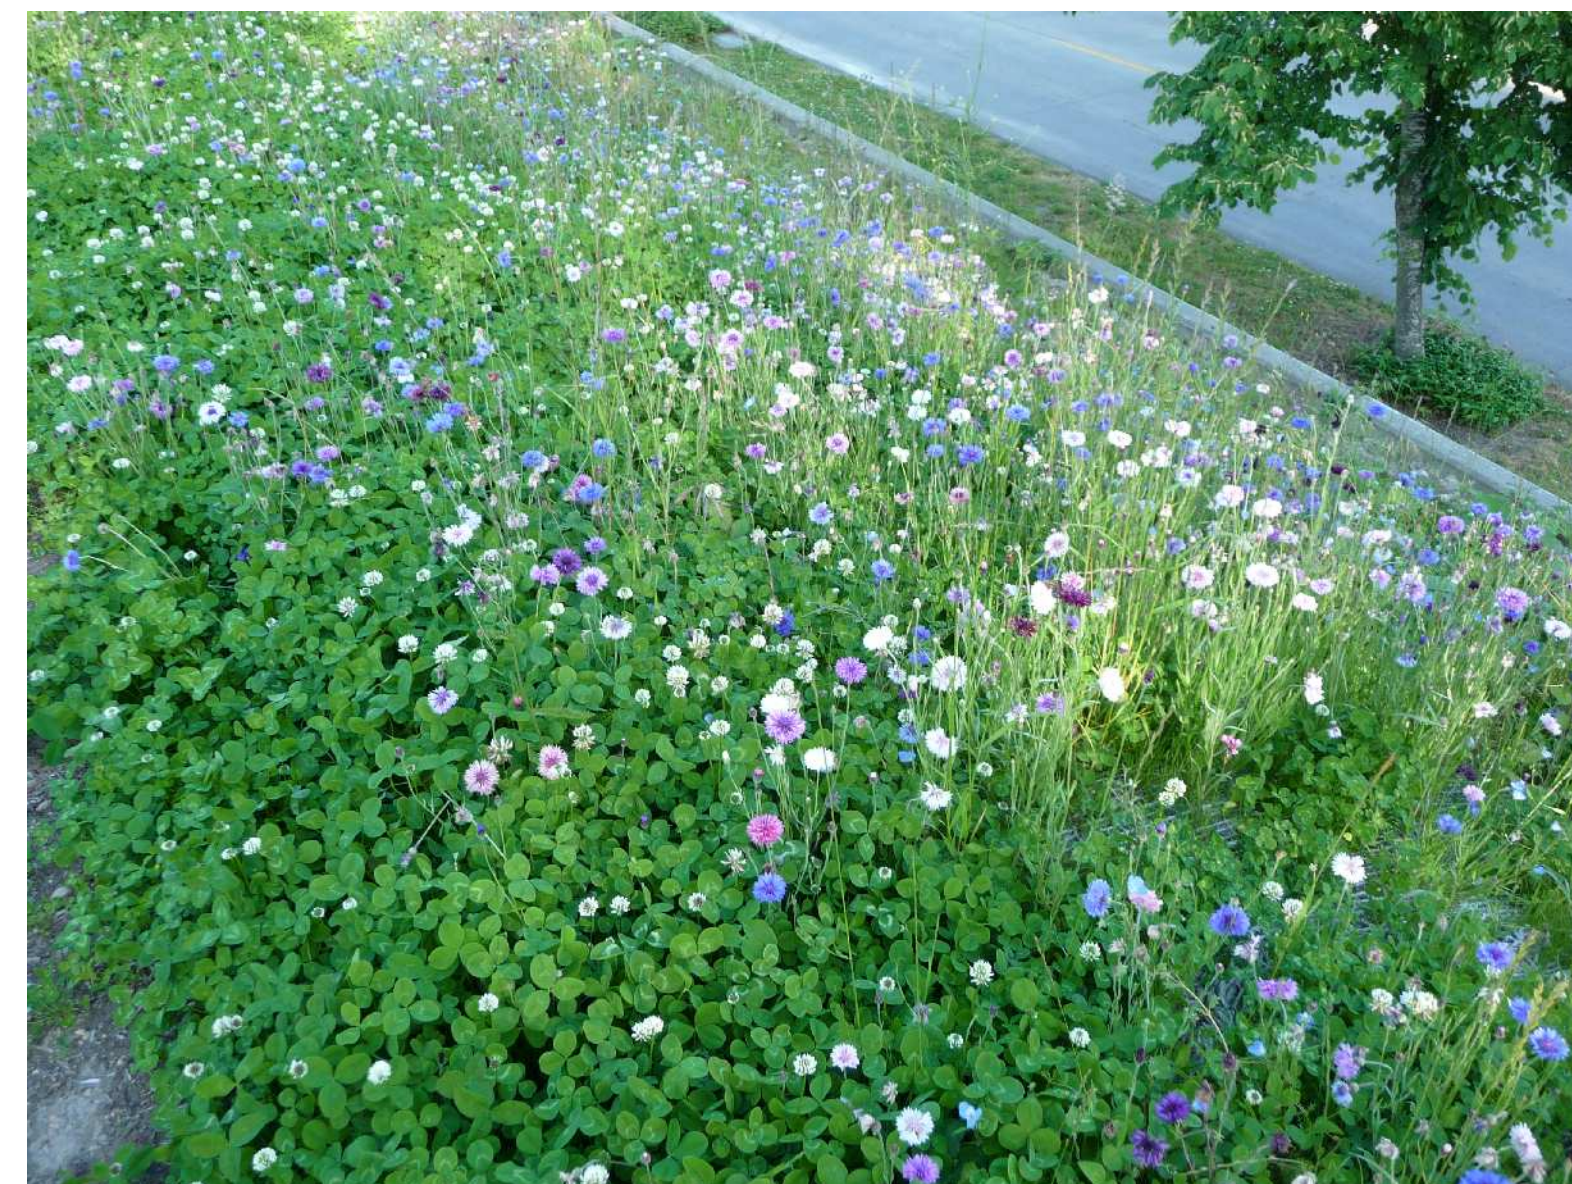

ECO-TURF

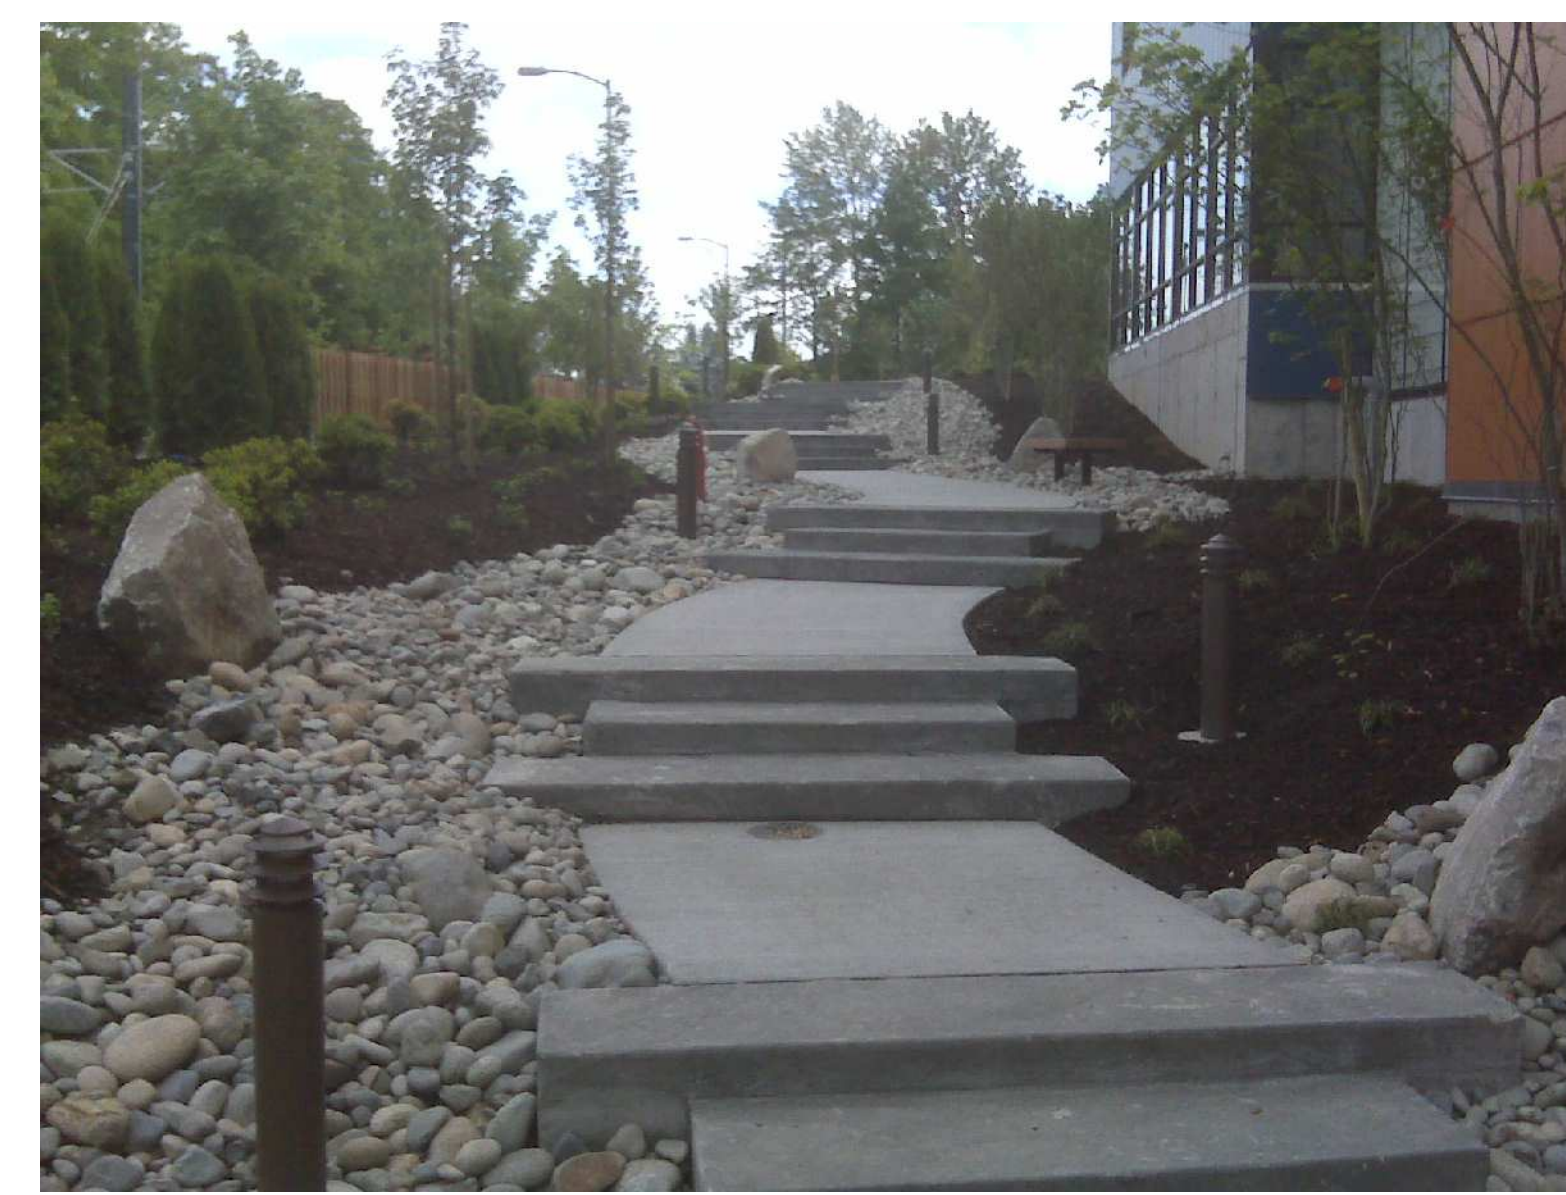

3-STEP SYSTEM

