

# Delridge Community Center

Design Number: 092635 - Bill Of Material

Ref. No.	Part No.	Description	Quantity
<b>Posts</b>			
1	ZZEX0146	73in POST W/ CROWN CAP	2
2	ZZEX0147	82in SUPPORT POST W/O CAP	4
3	ZZPM0026	5in OD X 132in STEEL POST W/ RIVETED CAP	2
4	ZZPM0036	5in OD X 144in STEEL POST W/ RIVETED CAP	3
5	ZZPM0046	5in OD X 156in STEEL POST W/ RIVETED CAP	1
6	ZZPM0056	5in OD X 168in STEEL POST W/ RIVETED CAP	1
<b>Decks &amp; Kick Plates</b>			
7	ZZPM0617	TRIANGULAR COATED DECK ASSEMBLY	2
8	ZZPM0639	45 DEGREE TRI DECK	1
9	ZZUN2290	COATED DECK TO DECK CONNECTION KIT	1
<b>ADA Items</b>			
10	ZZPM2027	TRANSFER STATION (48in DECK)	1
11	ZZUN2019	APPROACH STEP FOR TRANSFER STATION	1
<b>Slides</b>			
12	ZZPM1374	TRIPPPLE RACER SLIDE	1
<b>Activity Panels</b>			
13	ZZEX4508	MARKET PANEL W/ TURN CLICKER	1
14	ZZEX4518	CORNER SEAT (GROUND LEVEL)	2
15	ZZEX4527	WINDOW PANEL W/ PUSH CLICKER (GROUND LEVEL)	1
16	ZZEX4528	GARDEN PANEL (GROUND LEVEL)	2
17	ZZEX4529	WHIMSY WHEEL PANEL (GROUND LEVEL)	1
18	ZZPM4290	STEERING WHEEL (POST MOUNT)	1
<b>Barriers</b>			
19	ZZPM4288	ACCESS GATE	1
<b>Climbers</b>			
20	ZZPM6977	CLIFF HANGER (60in DECK)	1
21	ZZPM8346	SPINE CLIMBER TO TRIPPPLE RACER SLIDE	1
22	ZZUN0167	ROCKBLOCKS DECK ACCESS SUPPORT (36in - 48in DECK)	1
23	ZZUN0168	ROCKBLOCKS DECK ACCESS SUPPORT (60in - 72in DECK)	1
24	ZZUN0169	ROCKBLOCKS Z SUPPORT (RAISED 60in WALL)	1
25	ZZUN8358	ROCKBLOCKS 90 DEGREE WALL (84in to 60in)	1
26	ZZUN8370	ROCKBLOCKS 90 DEGREE WALL (84in TO 60in) RIGHT	1
<b>Audible Activities</b>			
27	ZZPM4409	ACCESSIBLE BELL PANEL	1
28	ZZPM4586	DRUM PANEL	1
<b>Roofs &amp; Arches</b>			
29	ZZEX9846	CABANA ROOF	1
<b>Stairs and Ladders</b>			
30	ZZPM9168	12in ACCESSIBLE STEPPED PLATFORM (DECK TO DECK)	1
<b>Additional Tool &amp; Maintenance Kits</b>			
31	ZZEXGUID	GENERAL GUIDELINES FOR EXPLORERS	1
32	ZZPMGUID	GENERAL GUIDELINES FOR PLAYMAKER	1




# Delridge Community Center

Design Number: 092635 - Bill Of Material

Ref. No.	Part No.	Description	Quantity
33	ZZUN9910	SURFACING WARNING LABEL KIT	2
34	ZZUN9930	PIPE SYSTEMS MAINTENANCE KIT W/ AEROSOL	1
35	ZZUN9936	MAINTENANCE BOOK	1
36	ZZUN9990	TOOL AND ADDITIONAL PARTS KIT W/AEROSOL	2




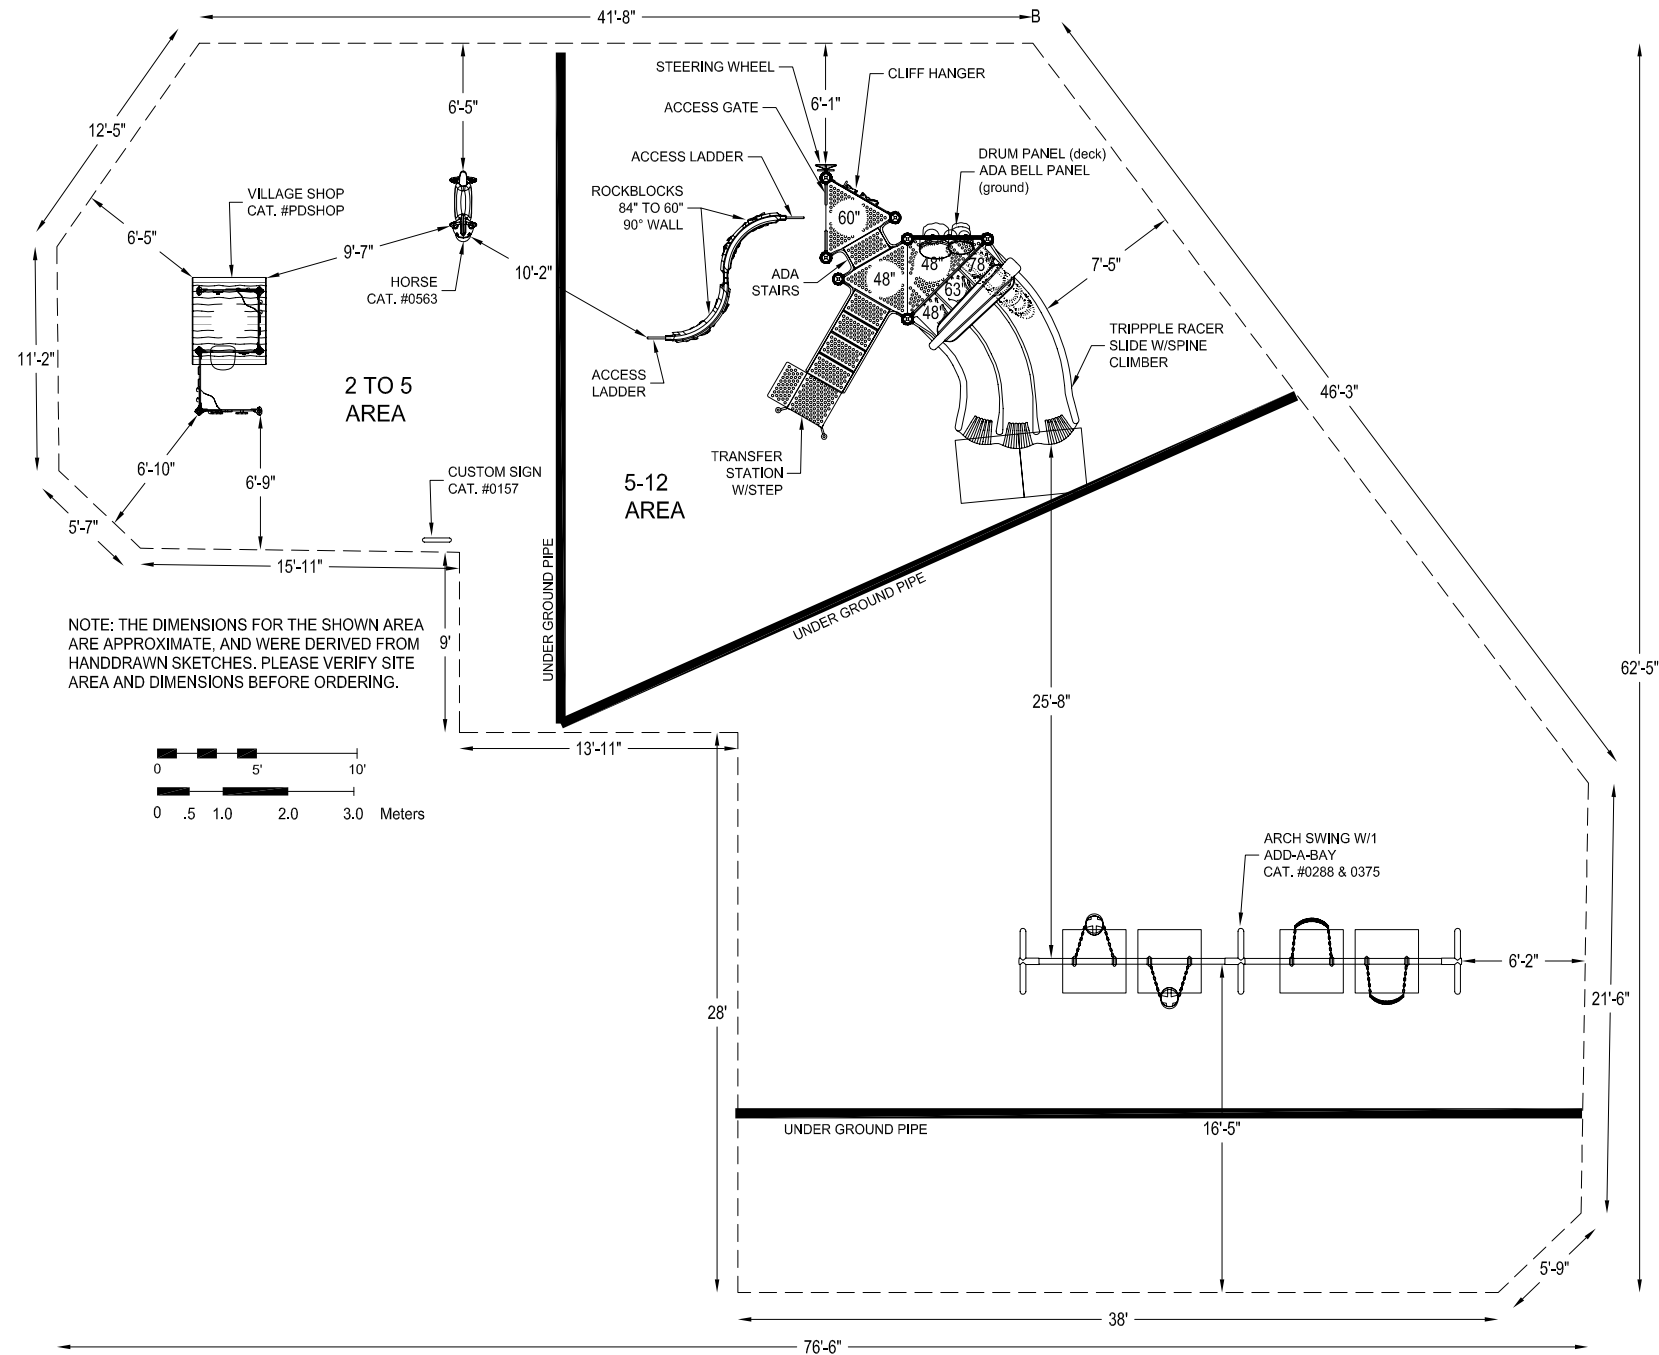

**PLAYWORLD™**

© 2007 Playworld Systems, Inc.  
Playworld™ is a brand of Playworld Systems®, Inc.

PROJECT NO: <b>092635.KAB</b>	REV: <b>-</b>	DATE: <b>21-MAY-09</b>
SYSTEM: <b>PLAYMAKER</b>	SCALE: <b>3/16" = 1'-0"</b>	
SITE PLAN	DRAWN BY: <b>BRETT WALTER</b>	

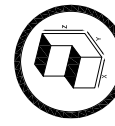

22' X 14' X 12'



2-12



52 USERS



CPSC  
#325



76'6" X 62'5"



3072 SqFt.



9 Ft.



**DELDRIDGE COMMUNITY CENTER**

SEATTLE, WA

\*Playground Supervision Required





it starts with a  
playground.

# A great place to play coming soon!

## Delridge Community Center

Seattle, WA  
July 17<sup>th</sup>, 2009



Featured Colors:



View B



View A



Sponsored by:

**Bank of America**



Playground design provided  
by KaBOOM! Partner in play



get involved at [kaboom.org](http://kaboom.org)