



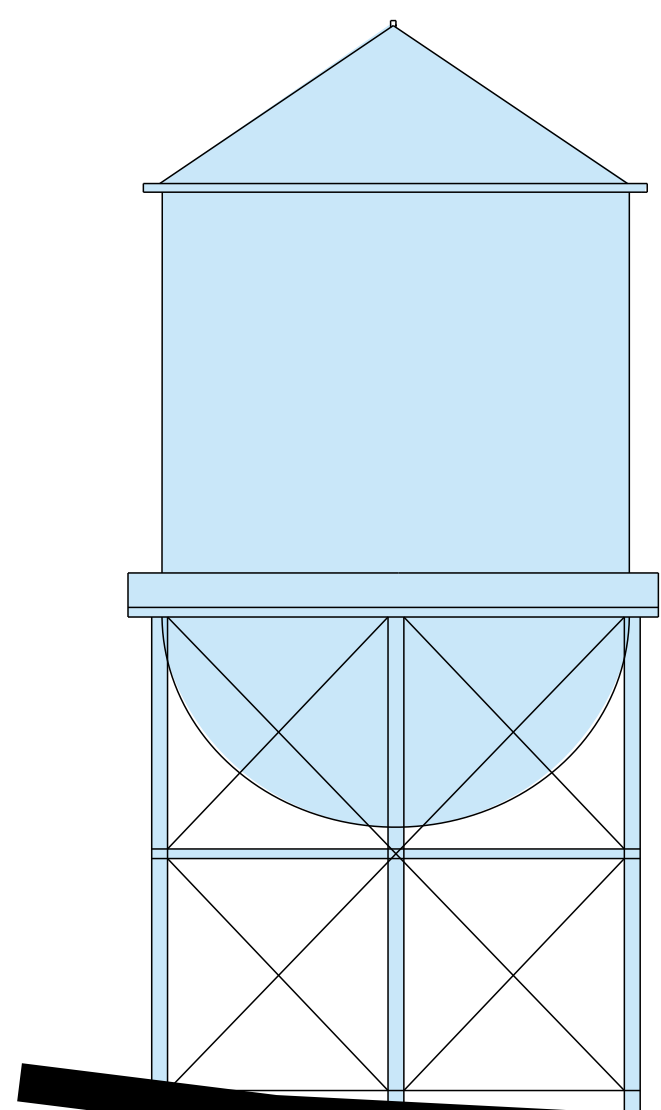

EVOS by Landscape Structures

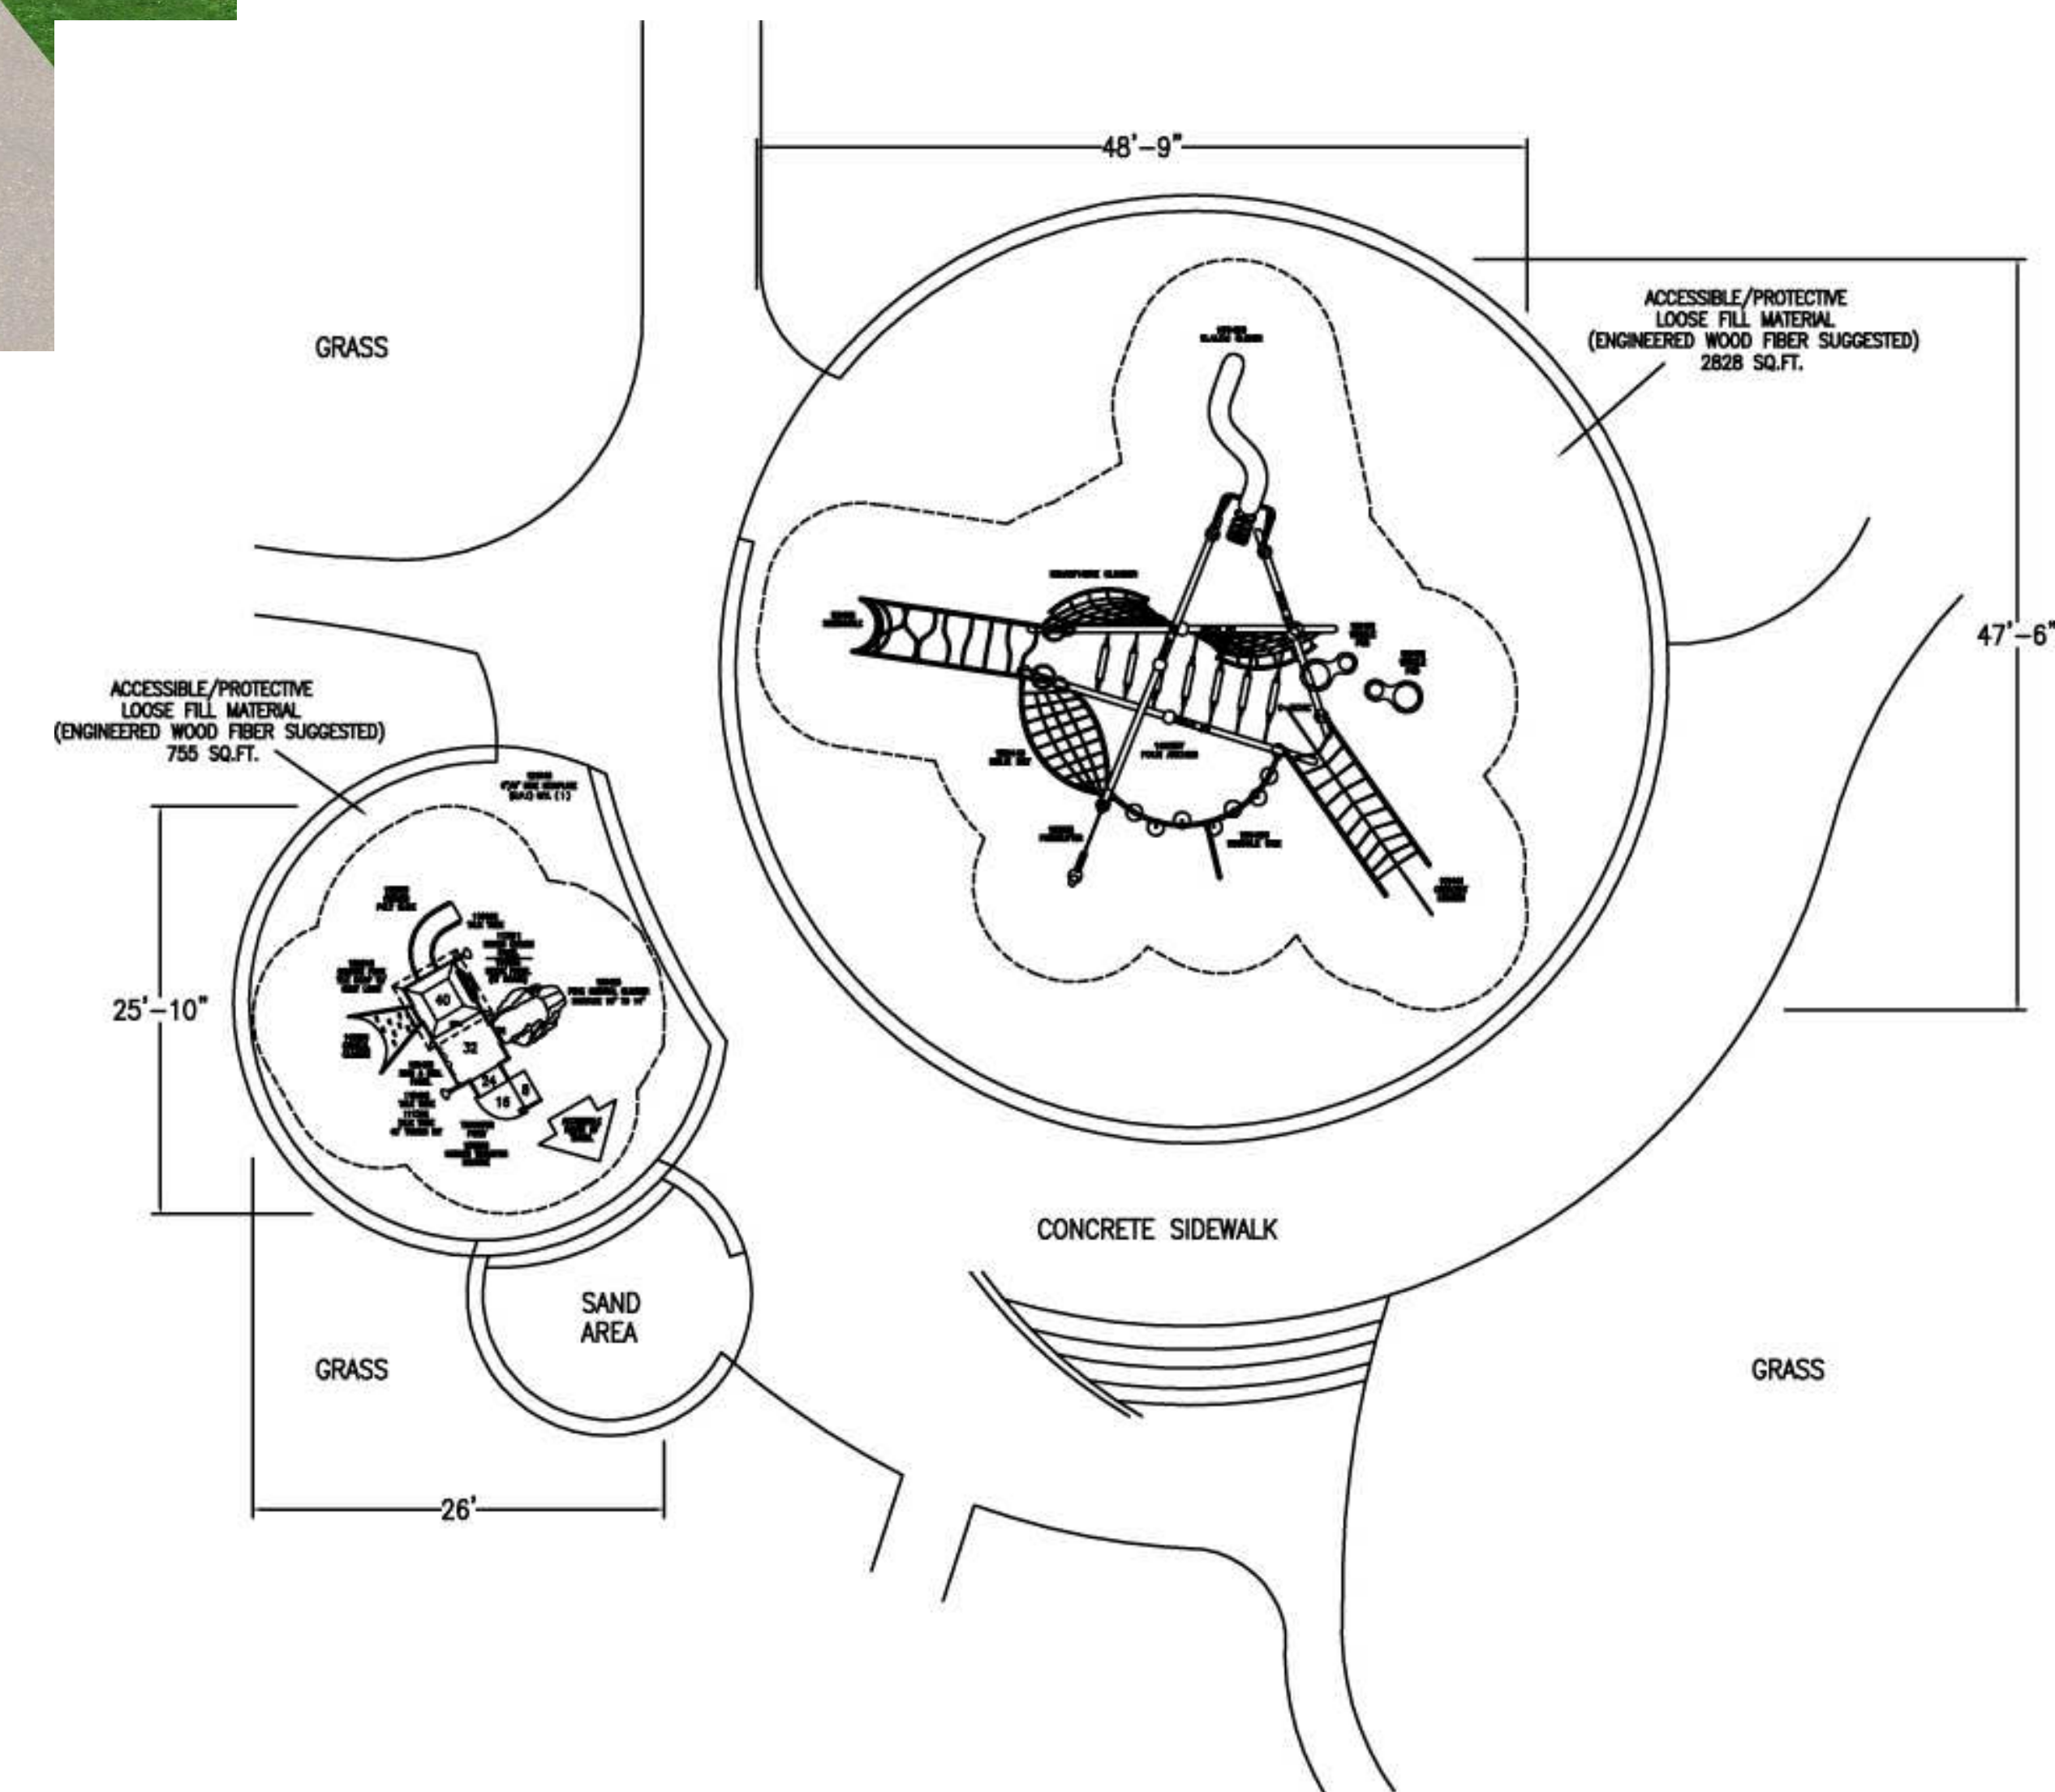

5.1.2008



NAKANO
ASSOCIATES LLC
Landscape Architects
T206.292.9392 / F206.292.9640

CHILDREN'S PLAY MYRTLE RESERVOIR PARK