


Matchline See Bottom Right

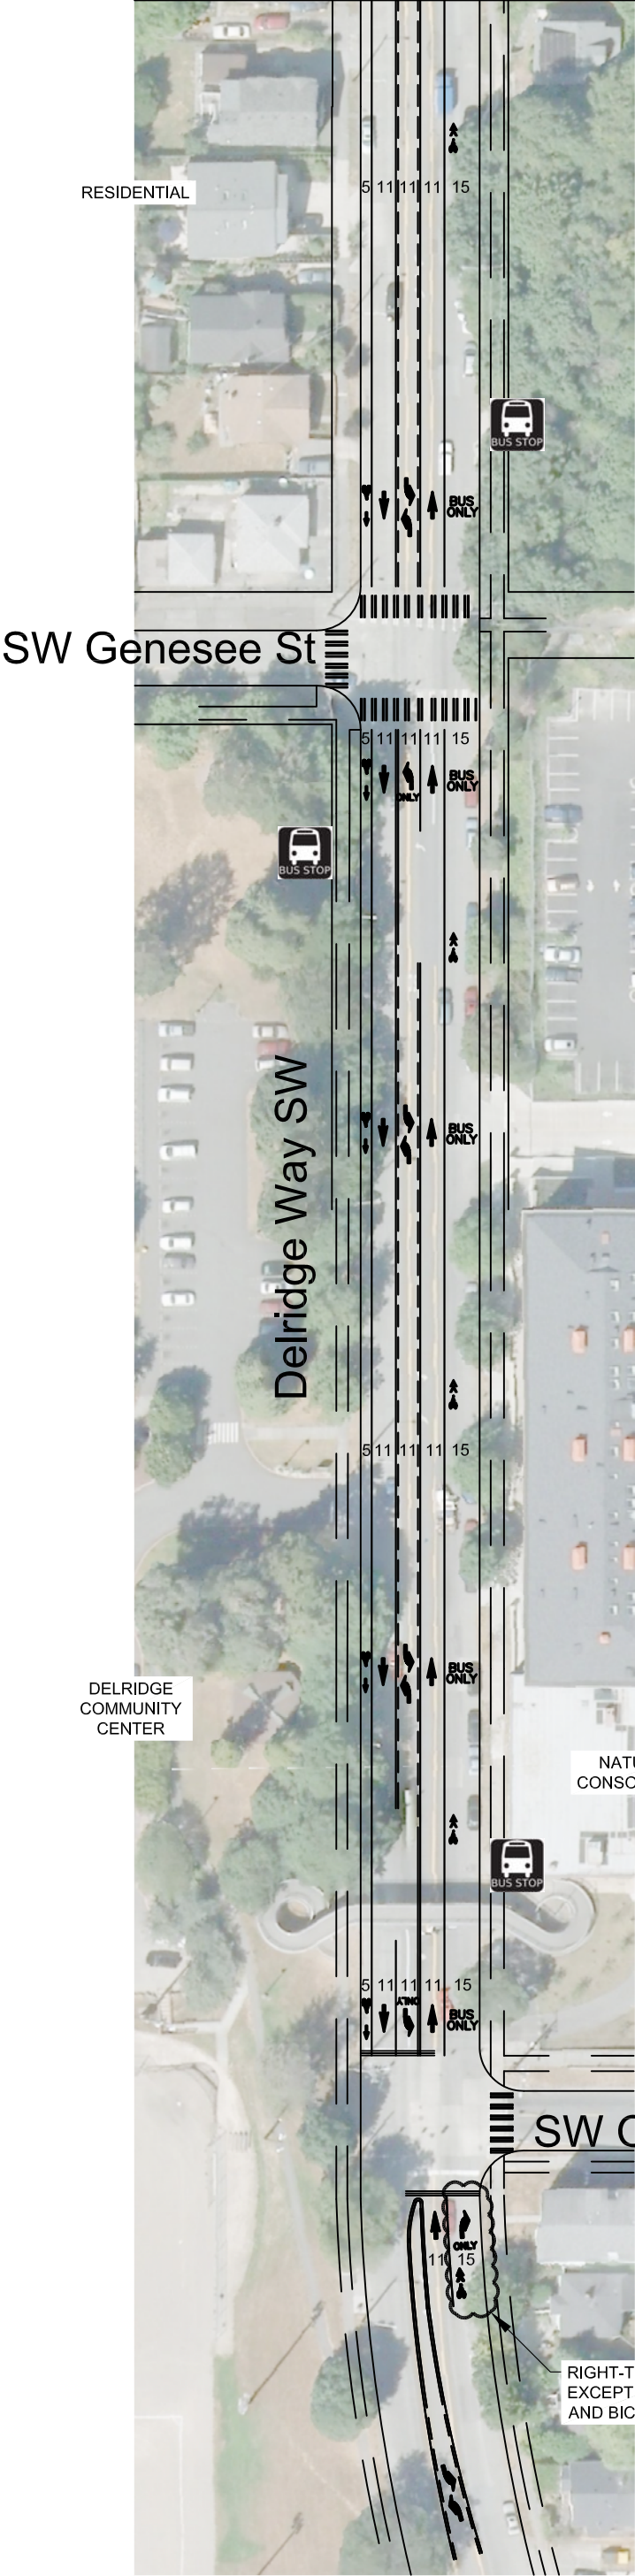

SW Andover St

SW Genesee St

OFFICE BLDG
118,000 SQ. FT.

OFFICE BLDG
44,500 SQ. FT.

RESIDENTIAL

DELDRIDGE
COMMUNITY
CENTER

NATURE
CONSORTIUM

SW Dakota St

SW Oregon St

RESIDENTIAL

RESIDENTIAL

RIGHT-TURN ONLY
EXCEPT TRANSIT
AND BICYCLES

Matchline See Top Left

Delridge Way SW Proposed Bus and Bike Lanes

Route 120 Transit Operations Improvement Project