

OWNER
 JENKINS PROPERTIES
 NICK JENKINS
 3915 48TH PLACE NE
 SEATTLE, WA 98105

ADDRESS
 3201 SW AVALON WAY, SEATTLE, WA, 98126

ASSESSOR'S PARCEL No.
 9297301925

SITE AREA
 12,900 SF


LEGAL DESCRIPTION
 WESTHOLME ADD & VAC POR ST ADJ

ADDRESS
 3211 SW AVALON WAY, SEATTLE, WA 98126

ASSESSOR'S PARCEL No.
 9297301930

SITE AREA
 14,300 SF

LEGAL DESCRIPTION
 WESTHOLME ADD & VAC POR ST ADJ

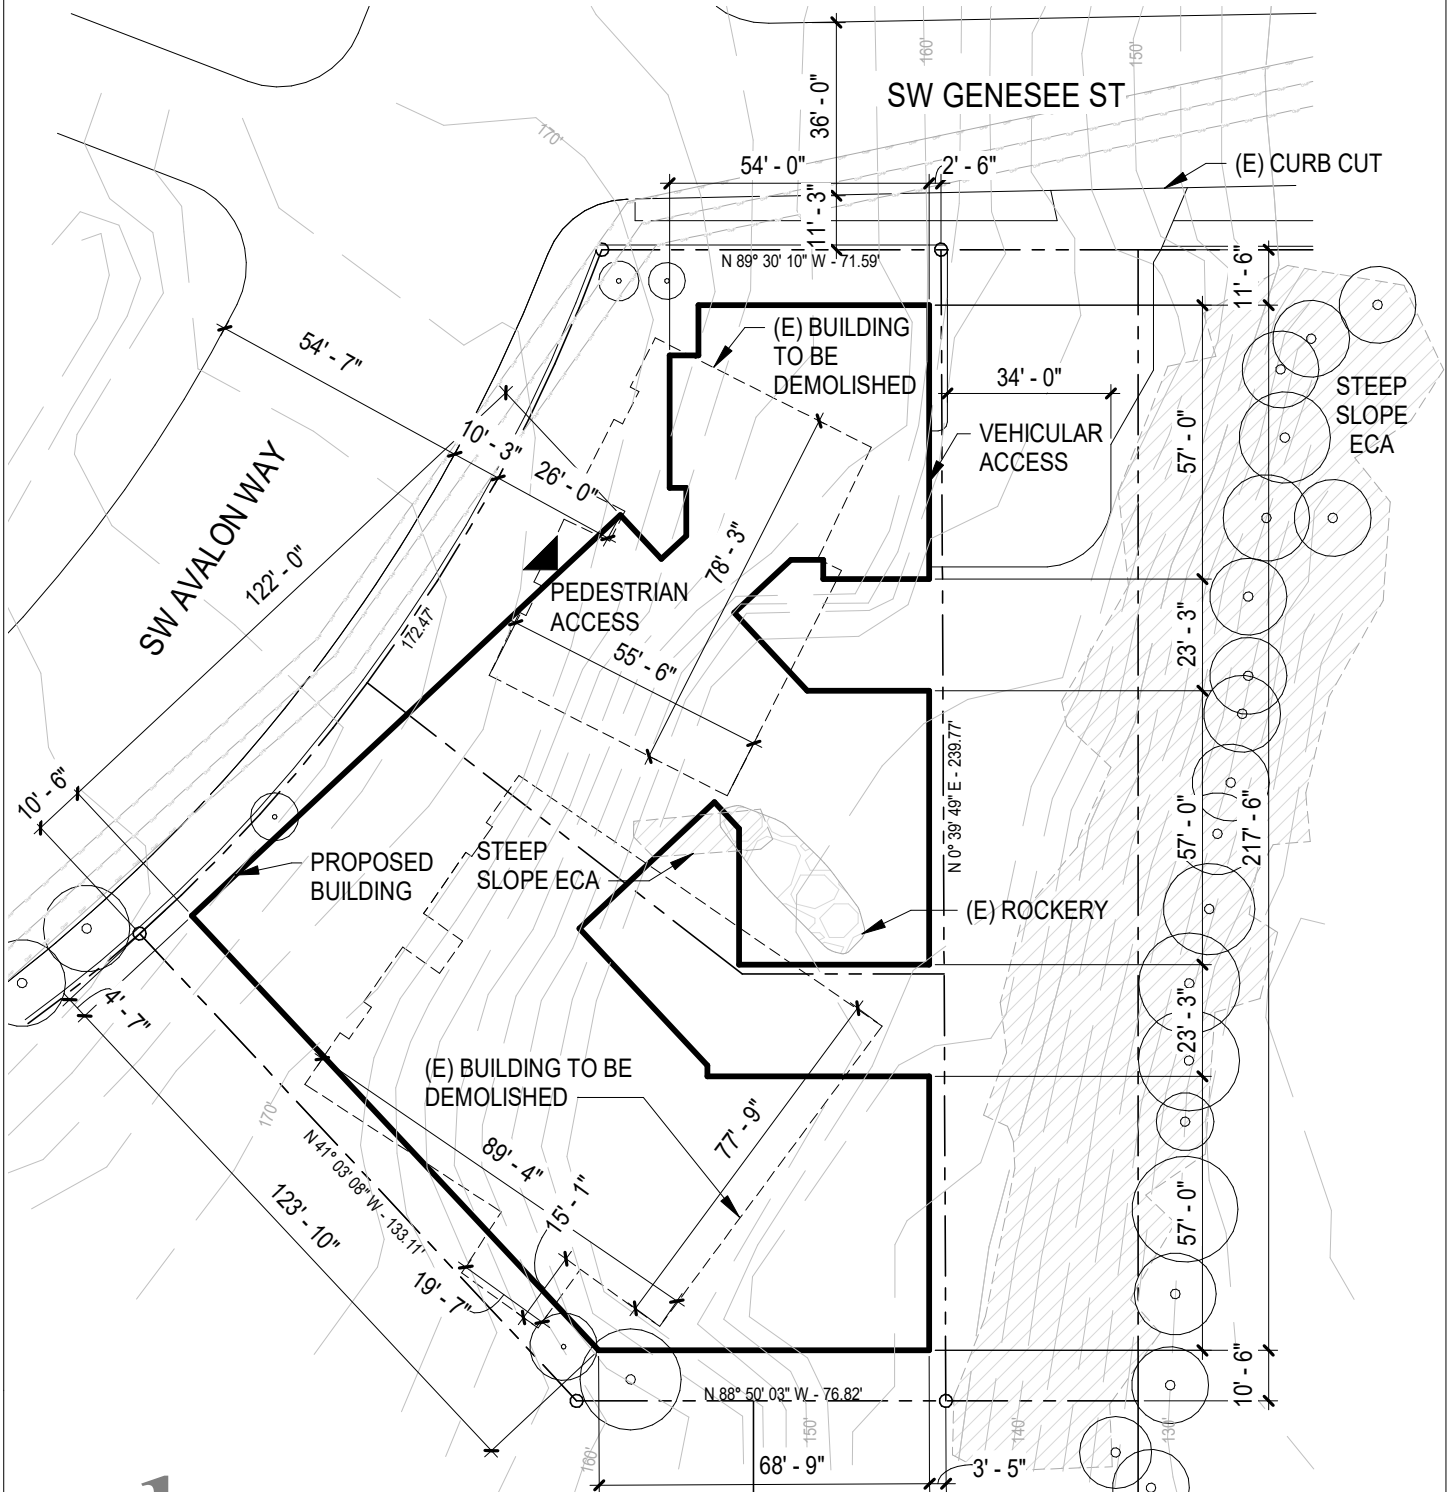

PRELIMINARY PROPOSED SITE PLAN

